


FIRST FLOOR PLAN


1/8" = 1'-0"

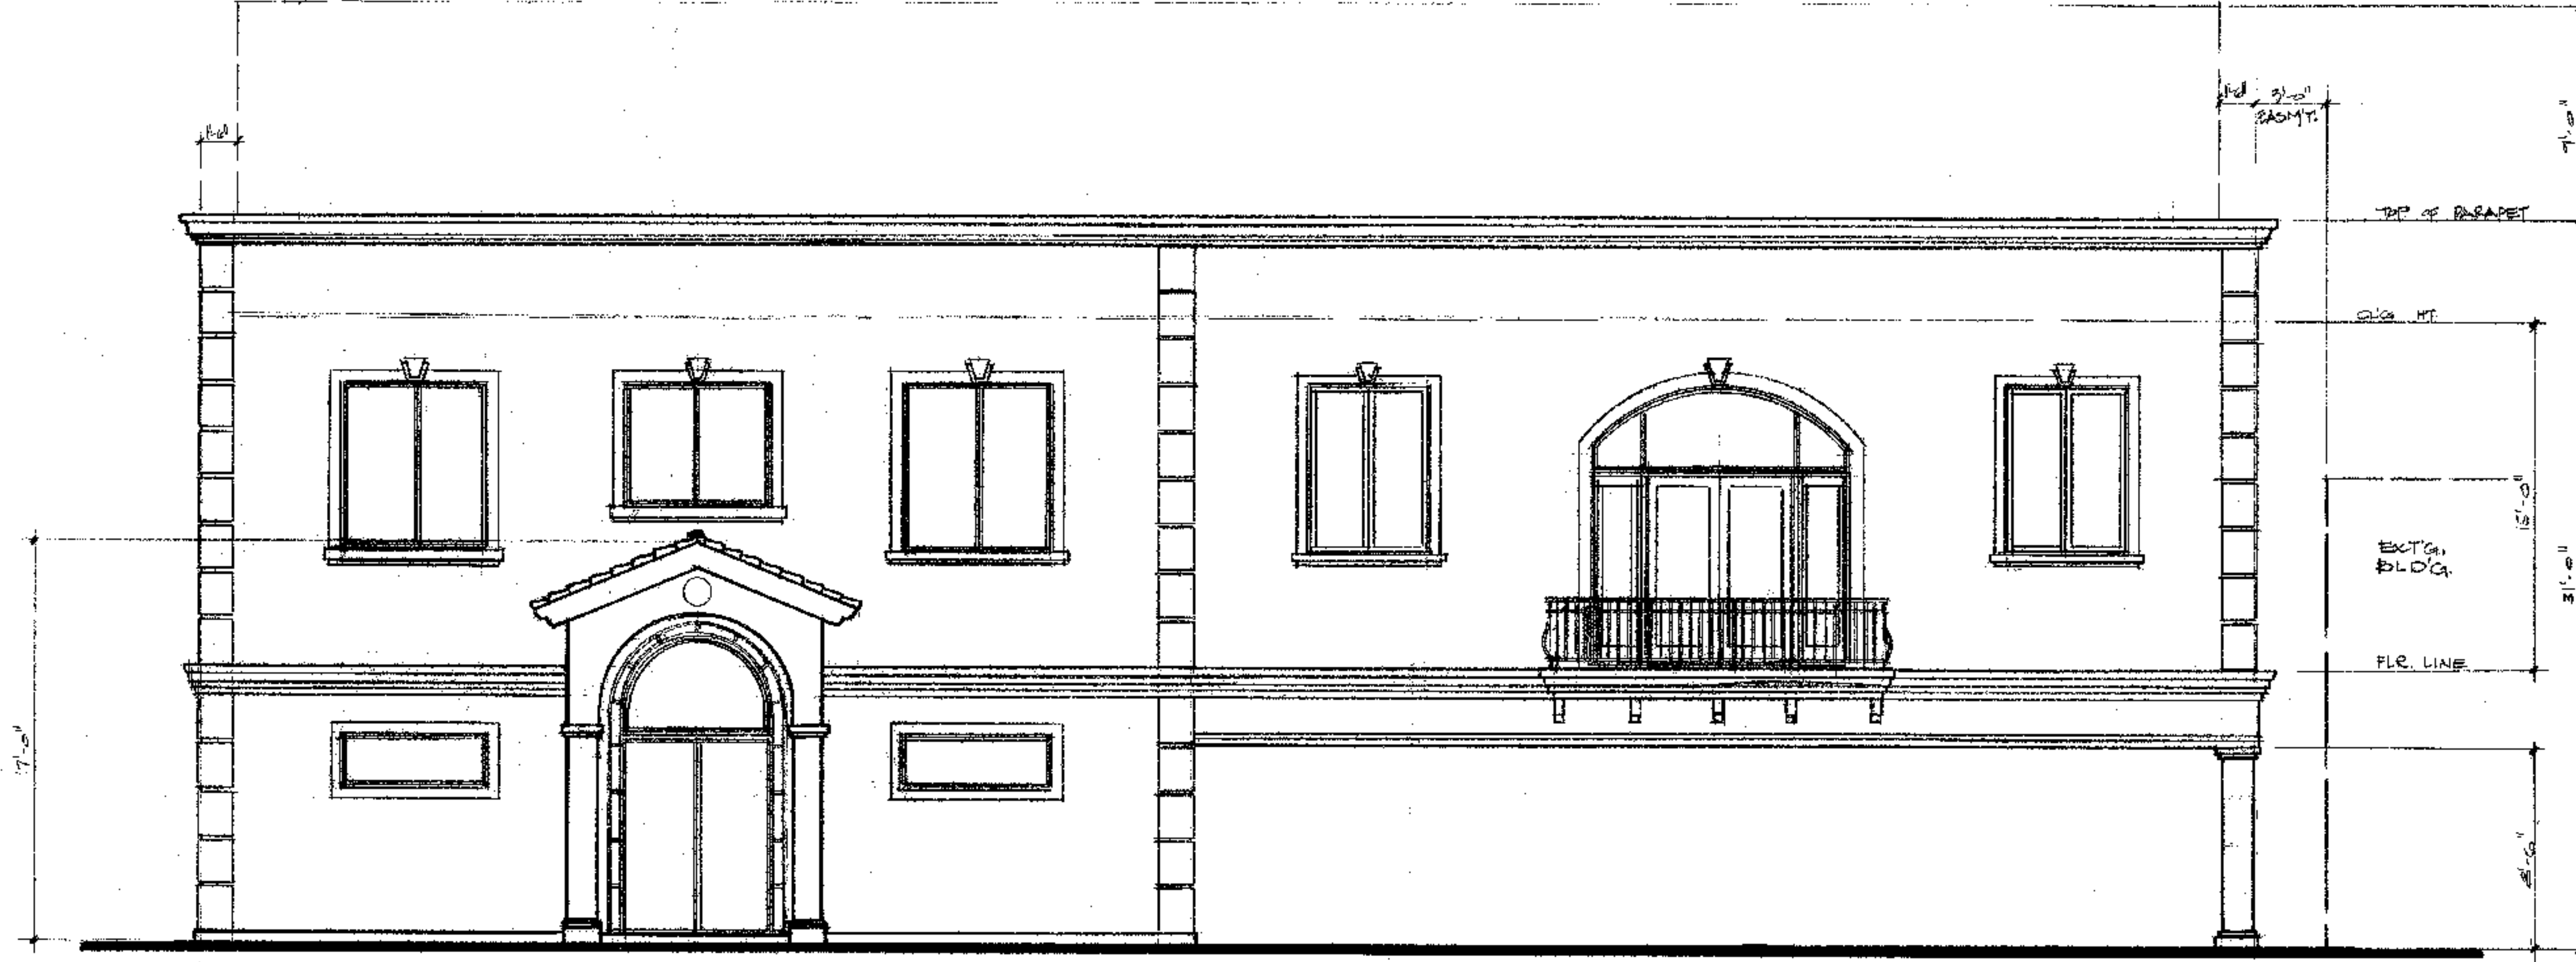

FRONT ELEVATION

(NORTH SIDE)


1/4" = 1'-0"

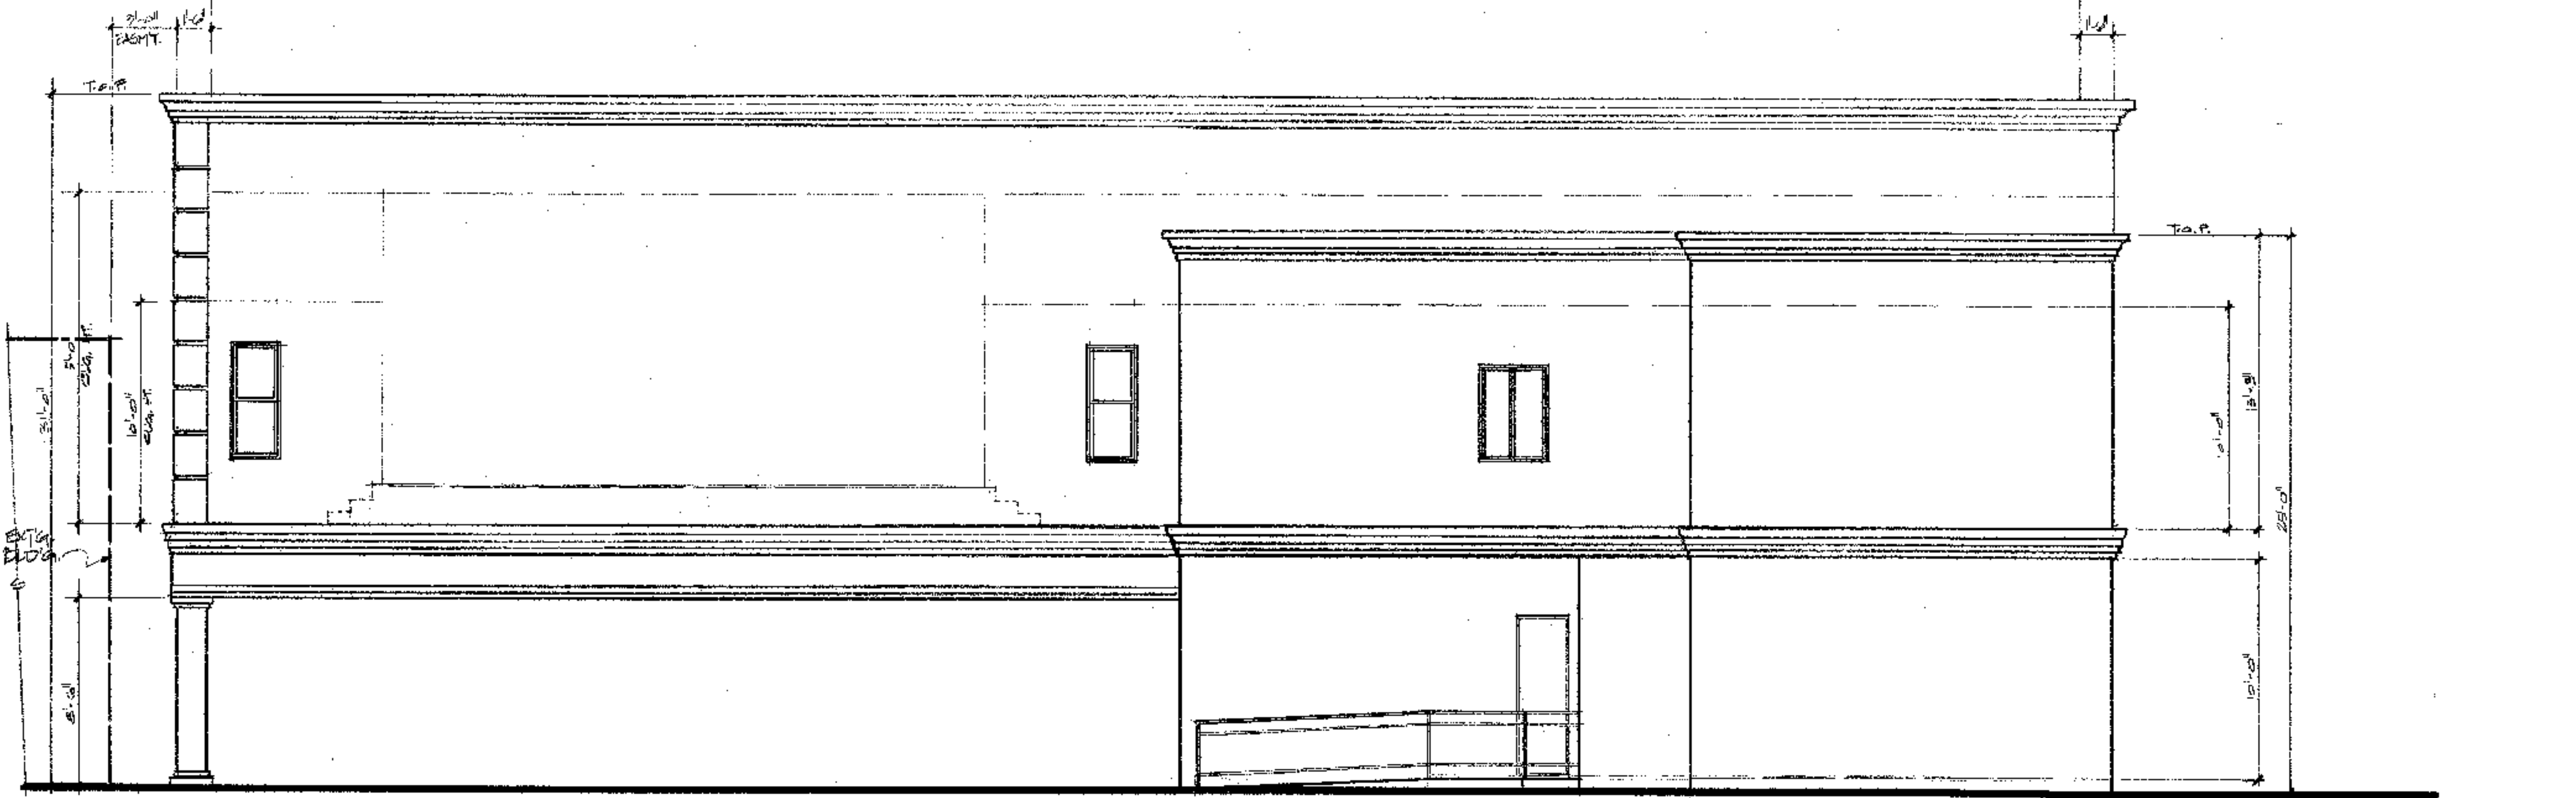

REAR ELEVATION

(SOUTH SIDE)


1/4" = 1'-0"

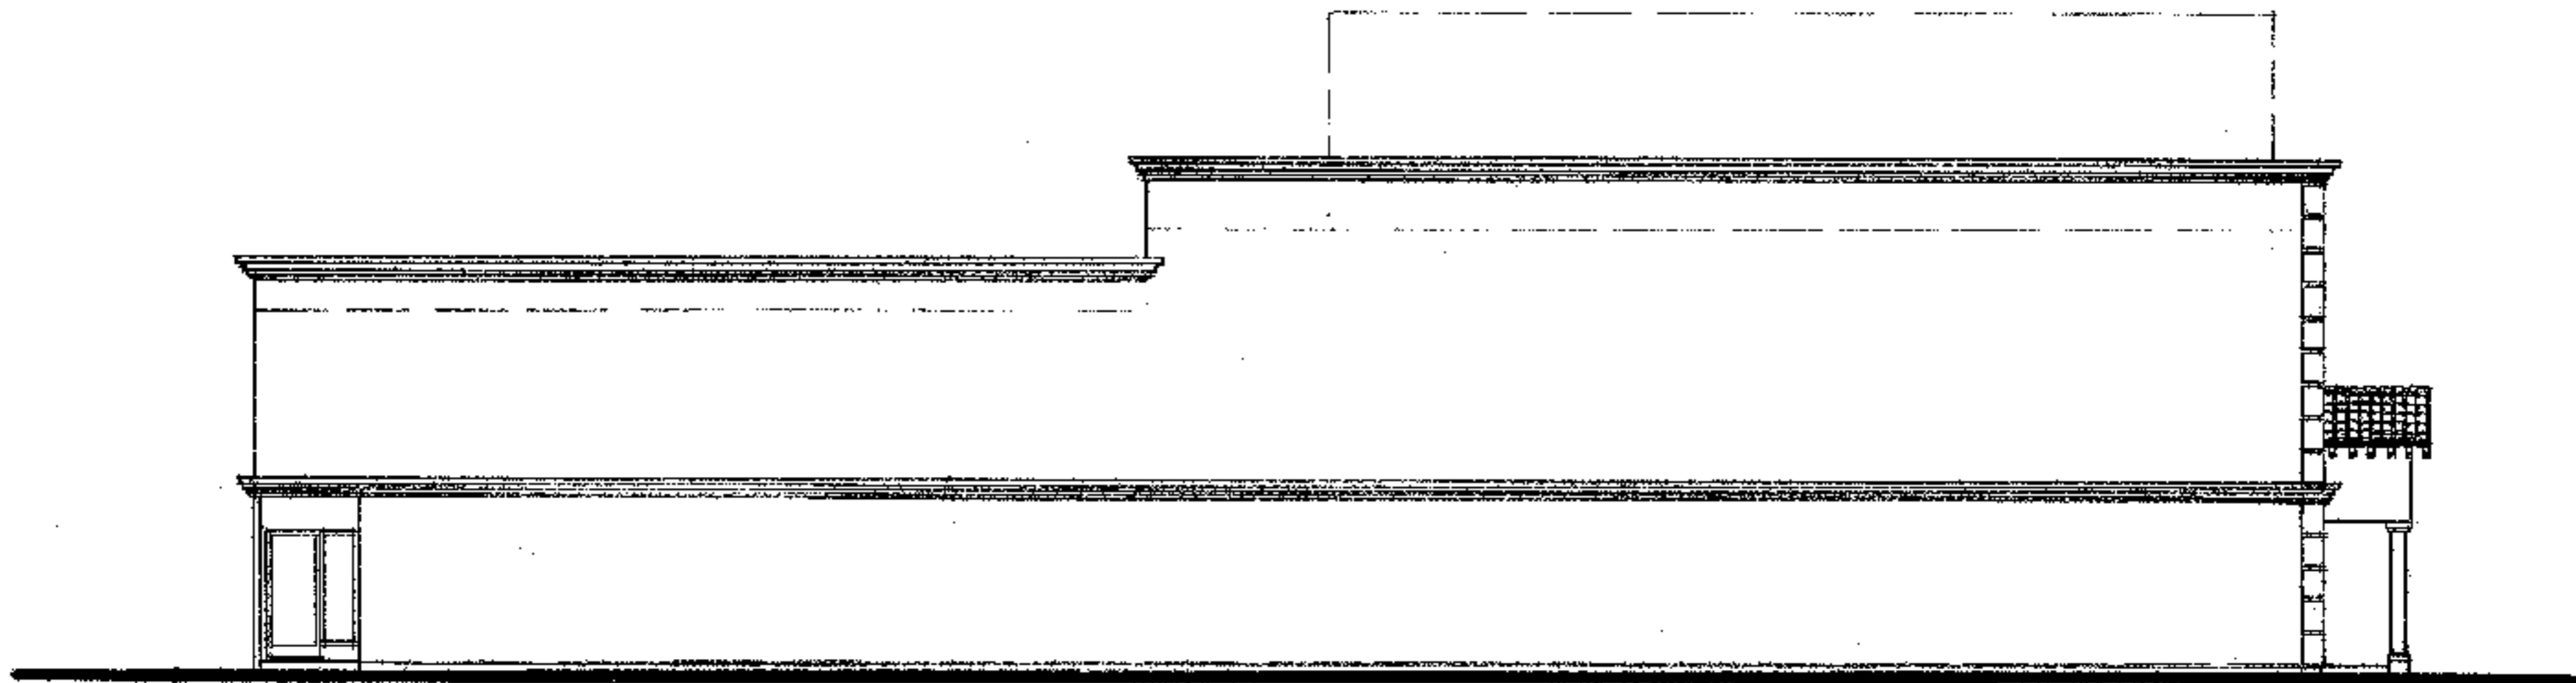

LEFT ELEVATION

(EAST SIDE)

1/25/21

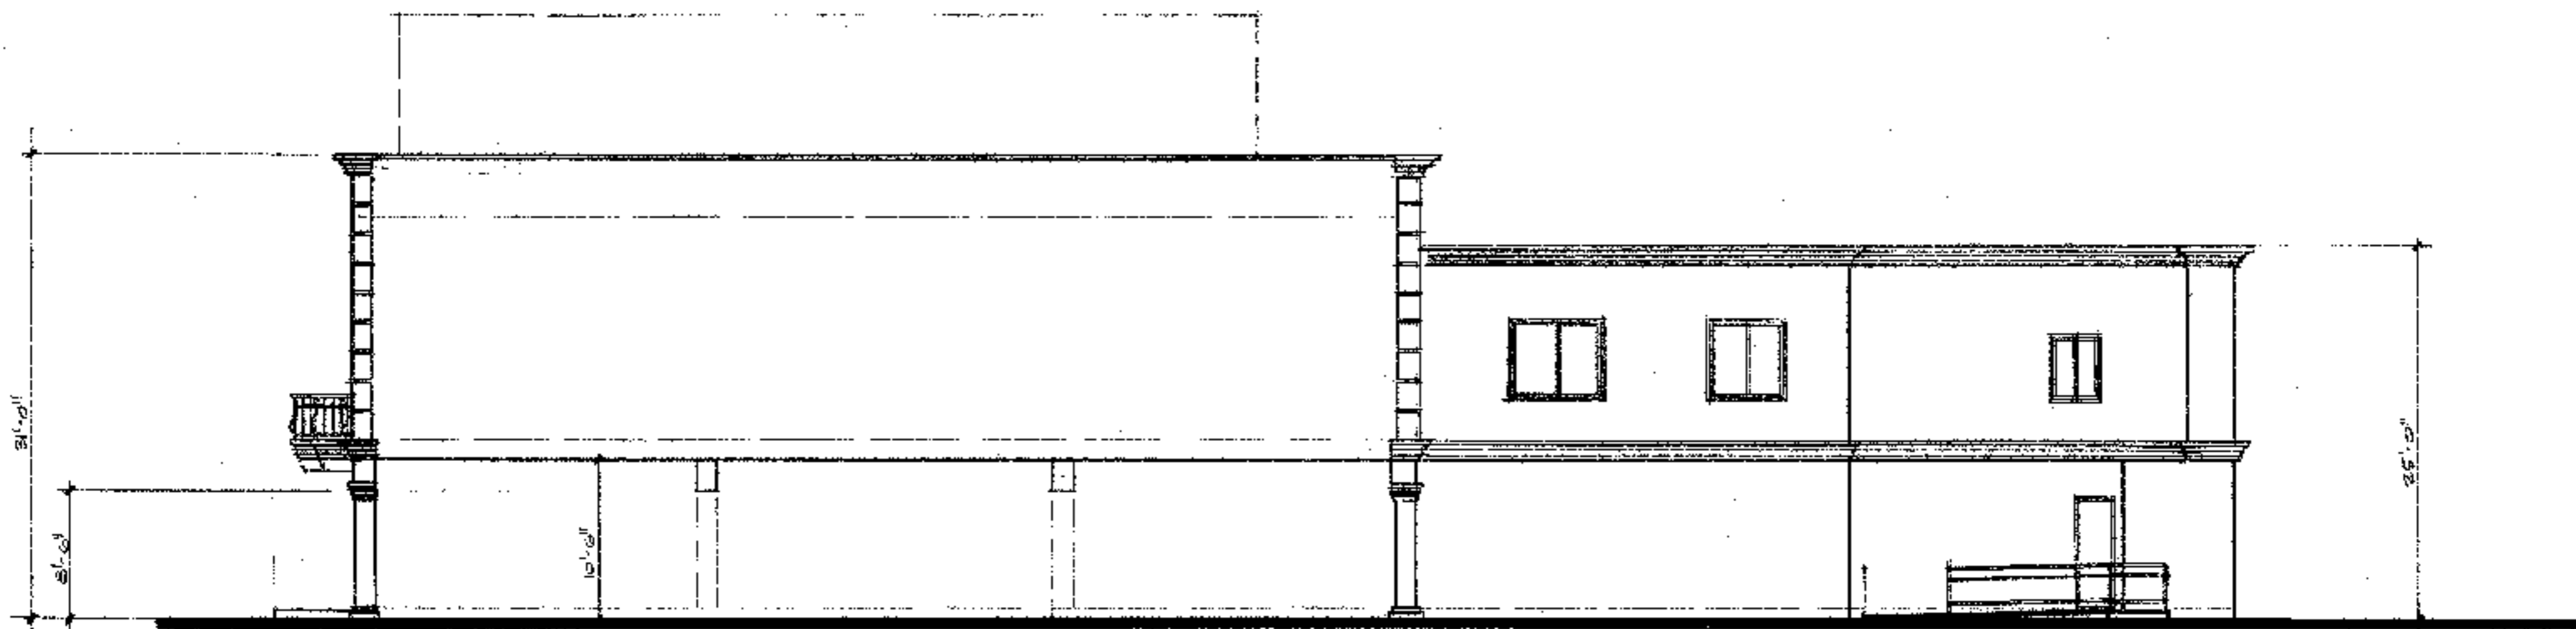

RIGHT ELEVATION

(WEST SIDE)

1/25/21

